

LAUREL AVE.



MAPLE AVE.

ELM AVE.

FIR AVE.

SECOND PLACE

1661

MISSION BLVD



LAUREL AVE.

STOP

STOP

593

589


581

575

567

555

PINE STREET

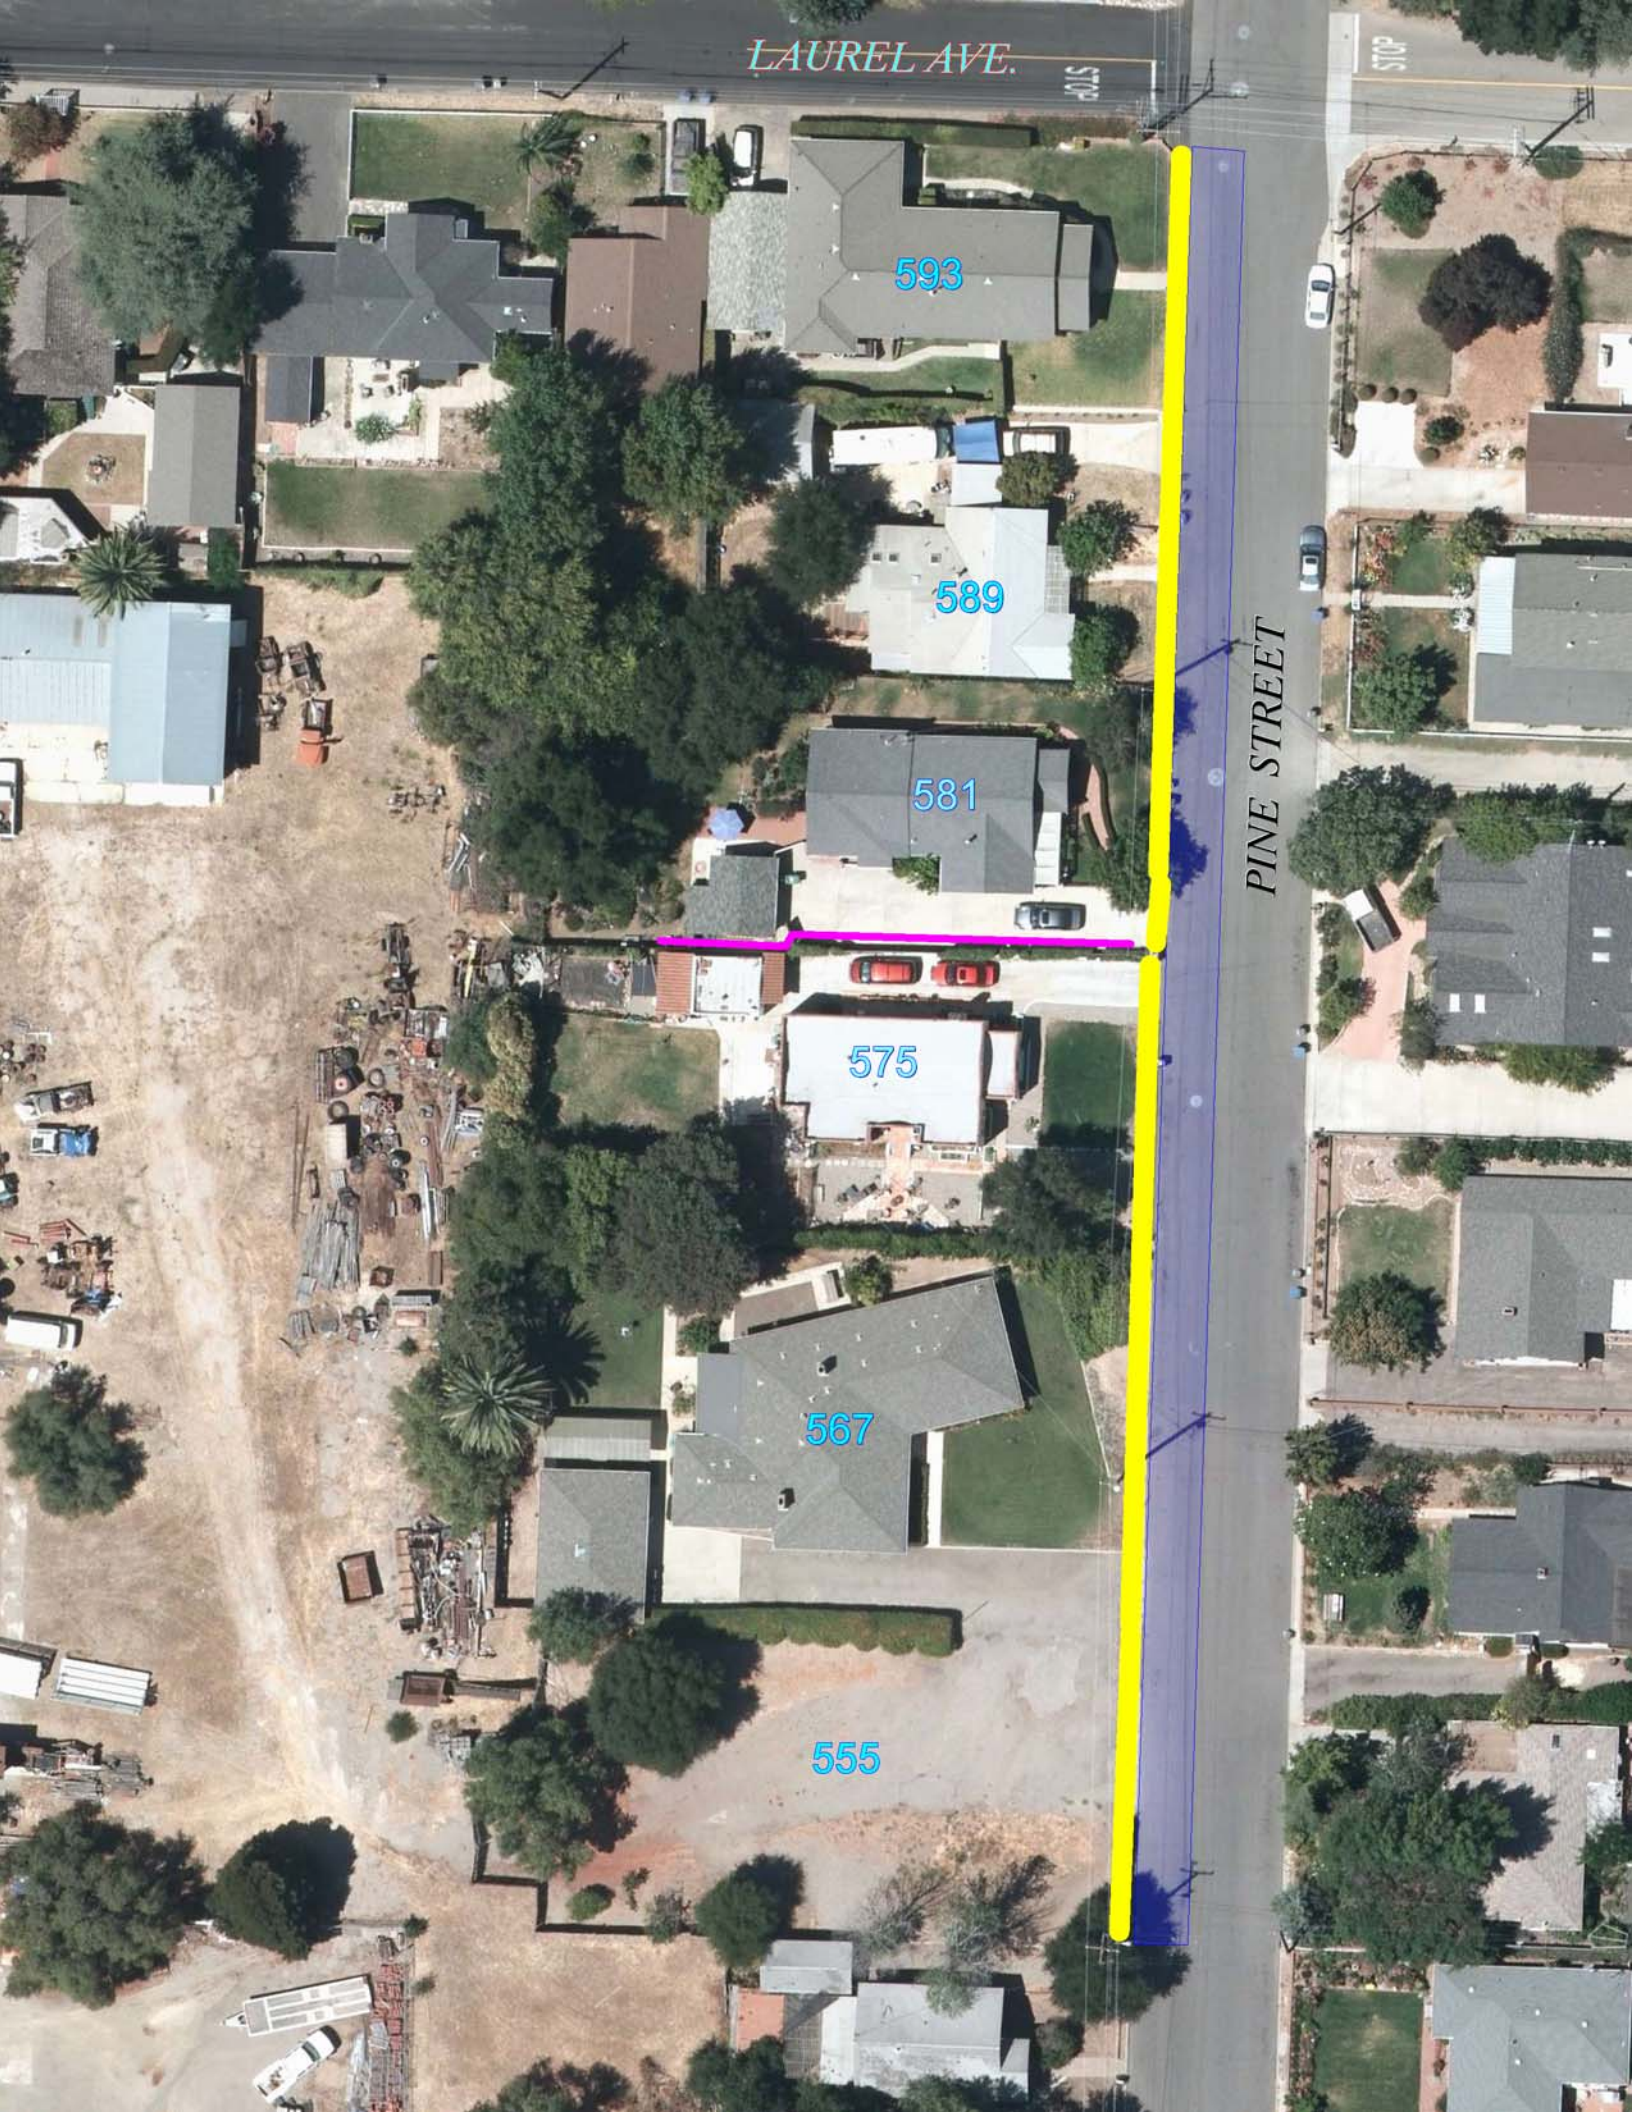


OAK STREET

ACORN WAY

Creek



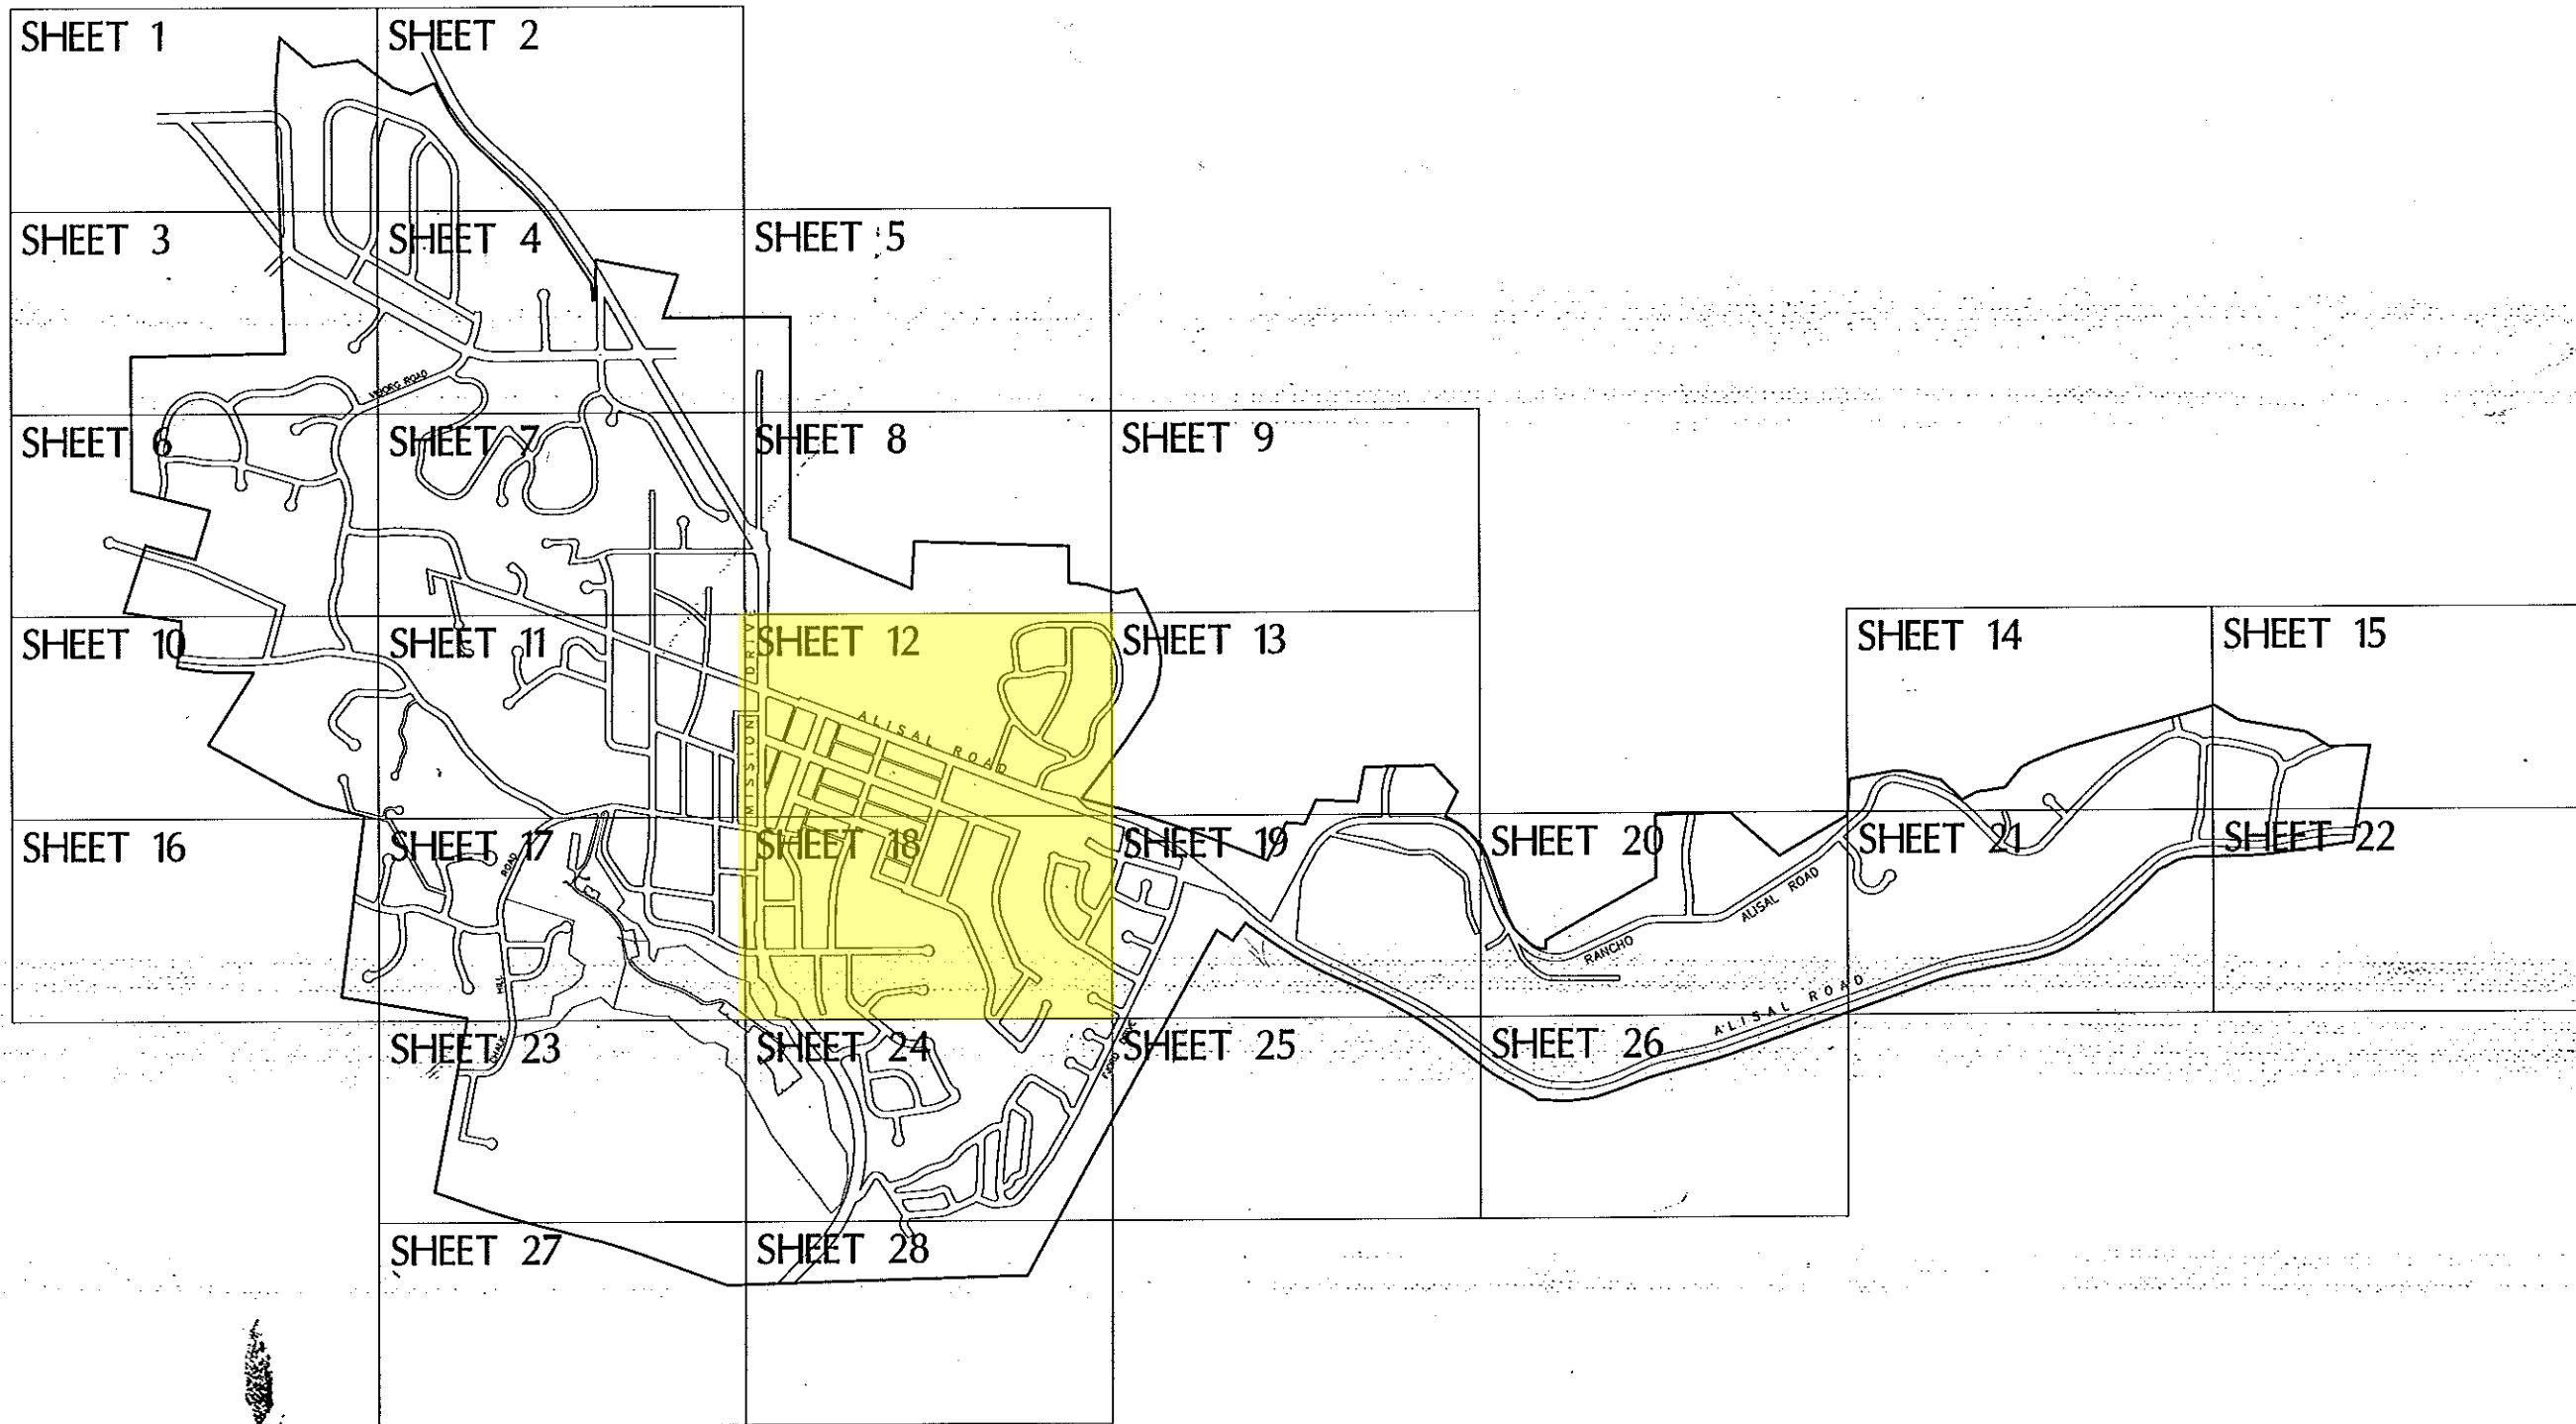

**MNS** ENGINEERS • SURVEYORS • CONSTRUCTION MANAGERS  
 ENGINEERS INC. Quality Infrastructure Services

MAP PREPARED ON 9-13-93



CITY OF SOLVANG

REDUCED PLAN  
 USE SCALE BELOW  
 0 1 2 3  
 5 INCHES ON ORIGINAL PLAN

**STORM DRAIN SYSTEM ATLAS**

THIS PLAN WAS DEVELOPED FROM IMPROVEMENT PLANS  
 CURRENTLY ON FILE IN THE CITY OF SOLVANG AND  
 INFORMATION PROVIDED BY PUBLIC WORKS STAFF


800' 0' 400' 800' 1600'  
 1 inch = 800 ft.

NO.	DATE	REVISIONS	BY

SHEET INDEX


(X)	(X)	(X)
(X)	(X)	(X)
(X)	(X)	(X)



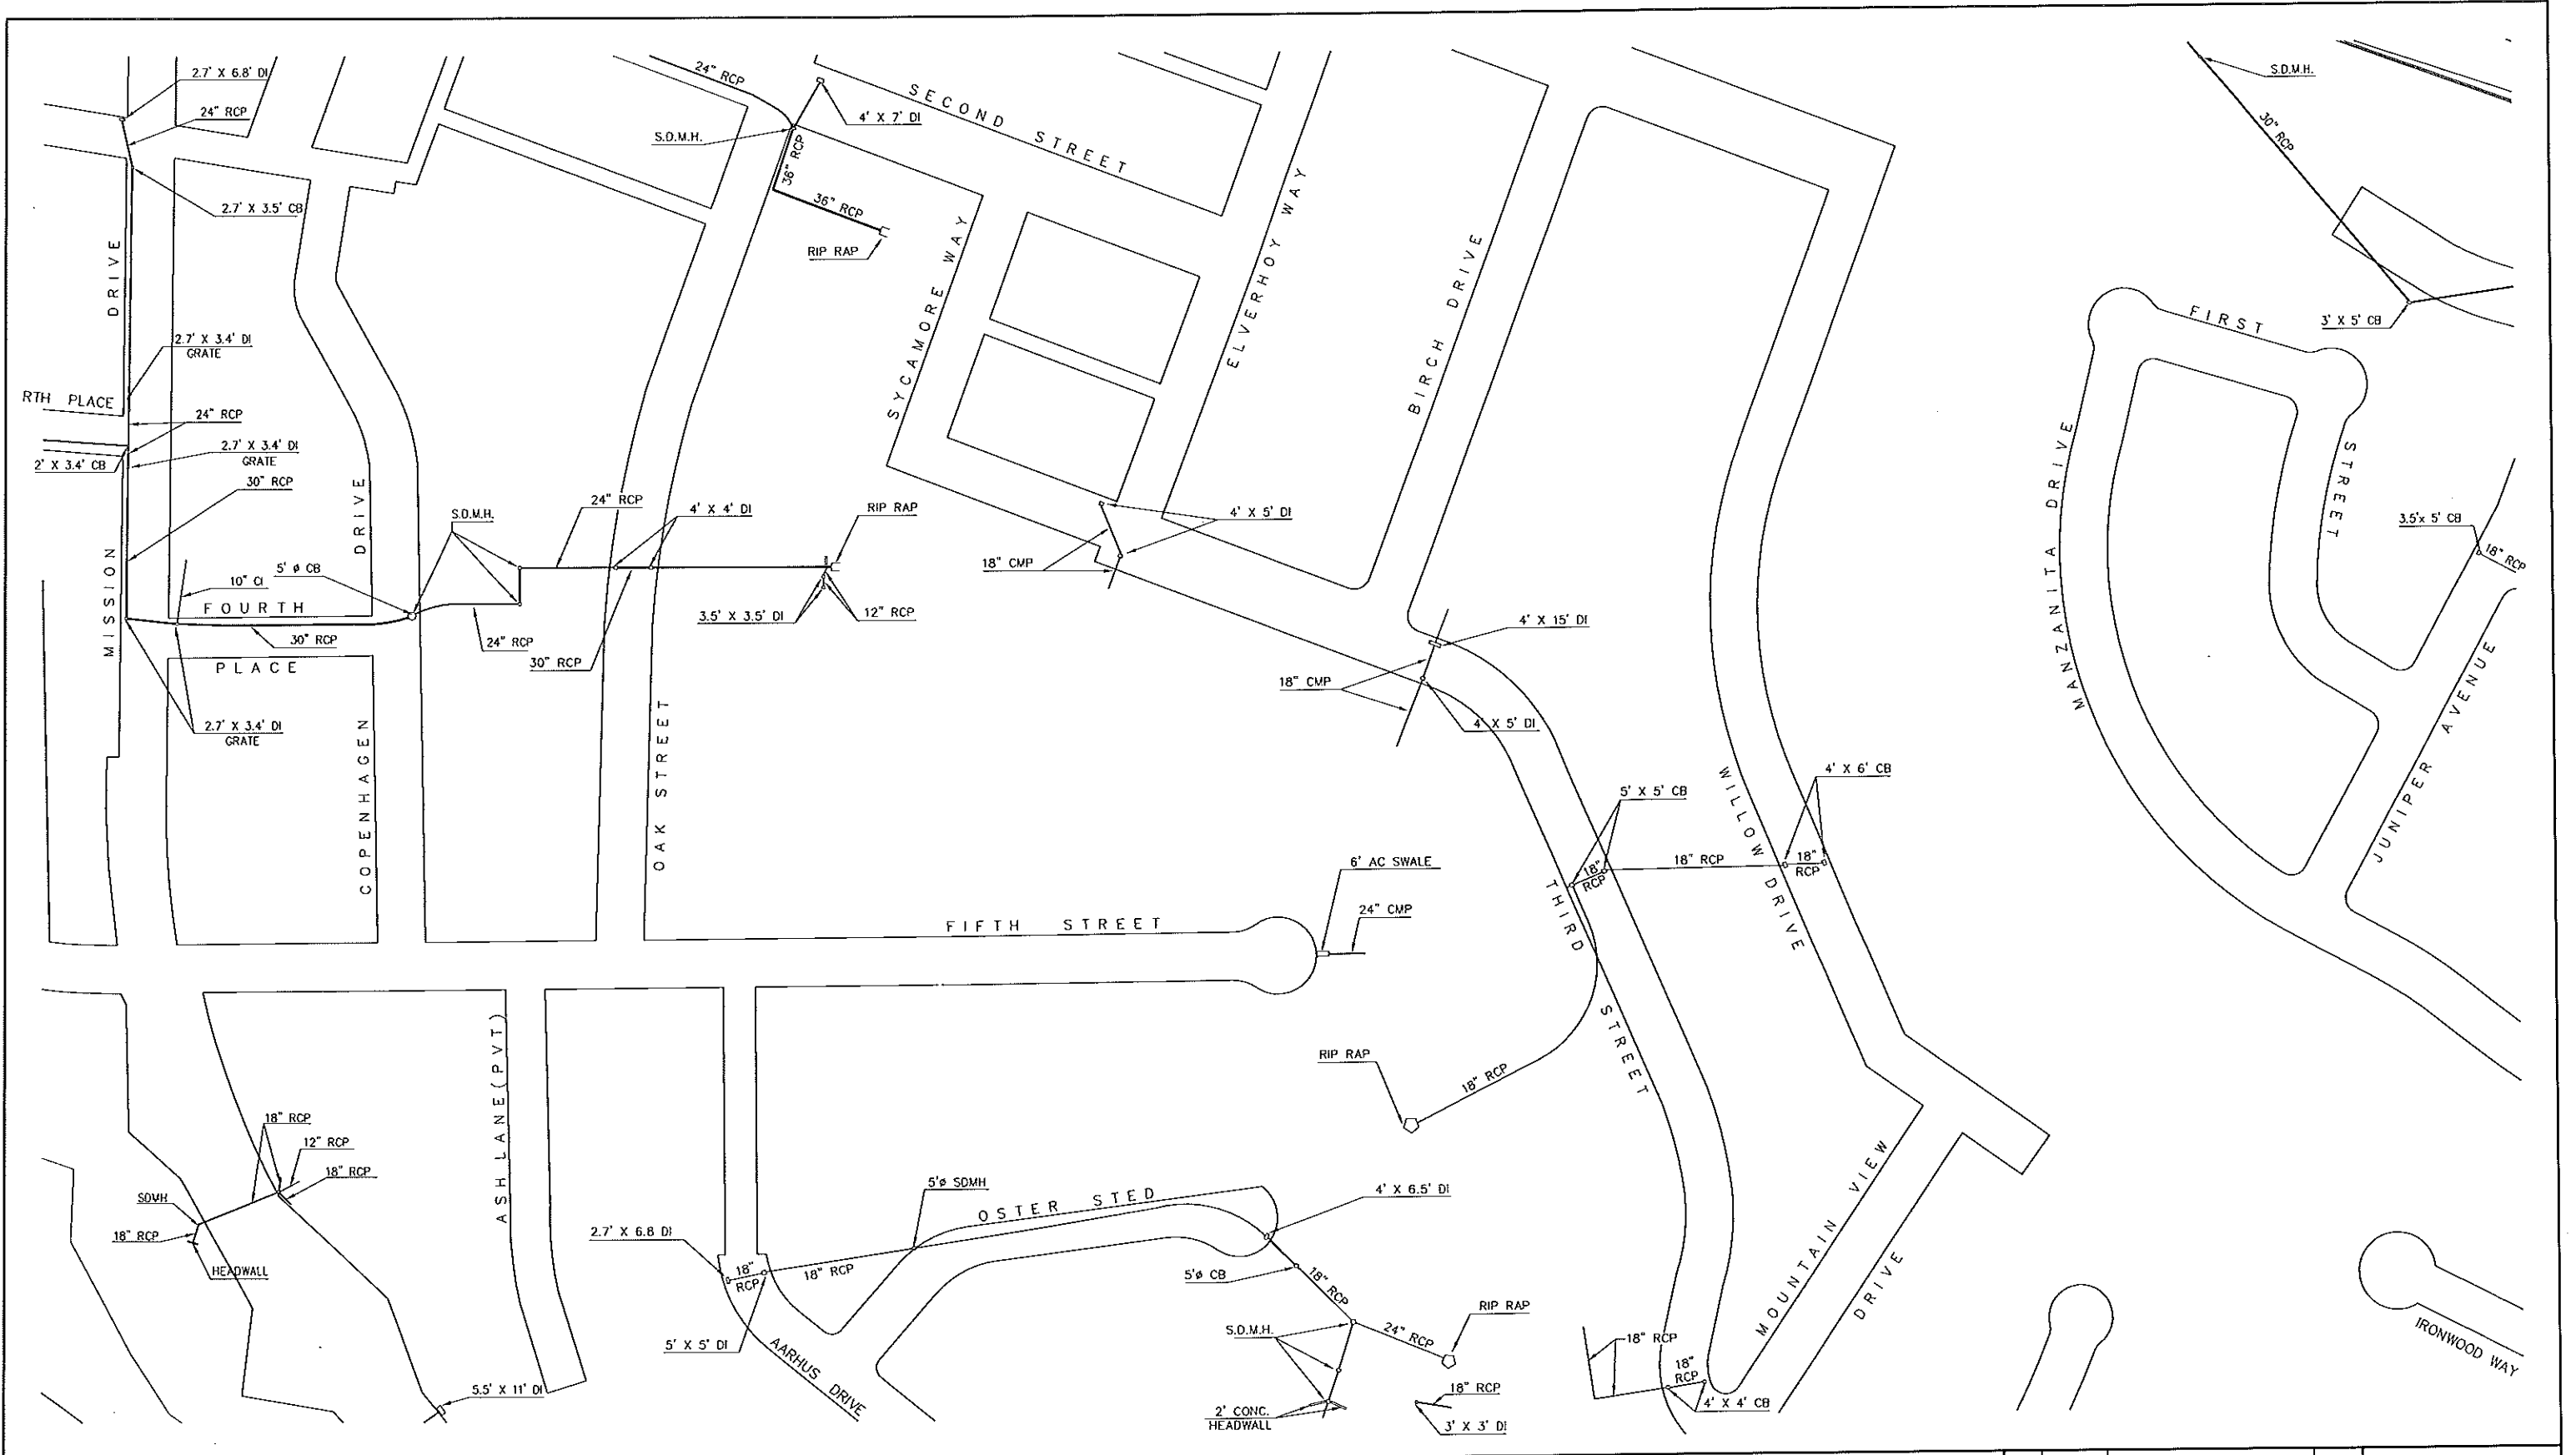

**MNS ENGINEERS INC**  
 ENGINEERS • SURVEYORS • CONSTRUCTION MANAGERS  
 Quality Infrastructure Services

MAP PREPARED ON 9-13-93

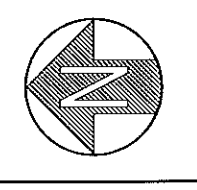

**CITY OF SOLVANG**

REDUCED PLAN  
 USE SCALE BELOW

3 INCHES ON ORIGINAL PLAN

**STORM DRAIN SYSTEM ATLAS**

THIS PLAN WAS DEVELOPED FROM IMPROVEMENT PLANS CURRENTLY ON FILE IN THE CITY OF SOLVANG AND INFORMATION PROVIDED BY PUBLIC WORKS STAFF

1 inch = 100 ft.

NO.	DATE	REVISIONS	BY

**SHEET INDEX**

11	12	13
17	18	19
23	24	25

SHEET 18 OF 28



WWTP PERCOLATION PONDS

WWTP

PERCOLATION POND  
EMBANKMENT REINFORCEMENT  
AREA



WELL 3

Well Access Rd.

CULVERT

ALISAL BRIDGE

Access Road

ALISAL RANCH WELLS

CHLORINE STA.

WELL 7A

Santa Ynez River