





MATCHLINE STA: SEE BELOW FOR CONTINUATION

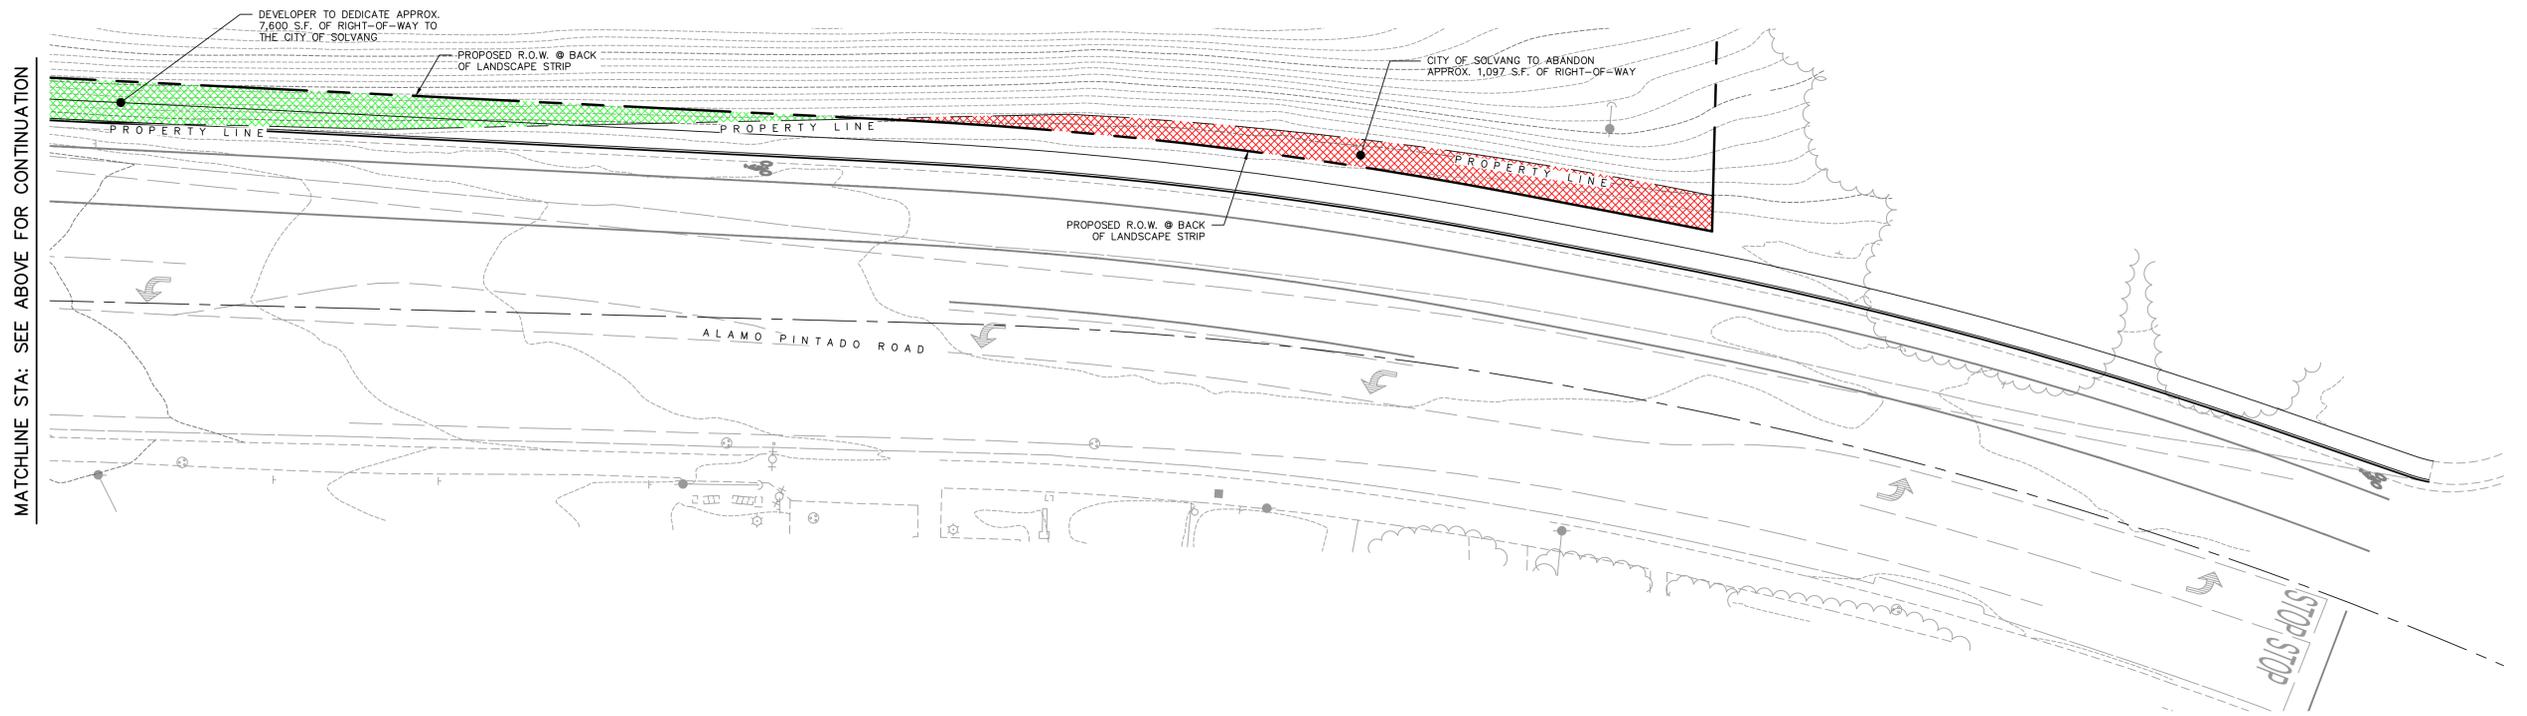

MATCHLINE STA: SEE ABOVE FOR CONTINUATION

SUMMARY OF R.O.W. ADJUSTMENTS

DEVELOPER R.O.W. DEDICATION:	7,600 S.F.
CITY R.O.W. ABANDONMENT:	1,097 S.F.

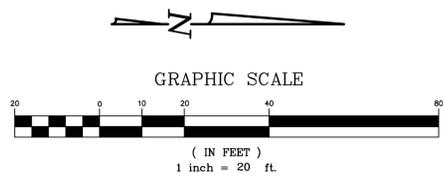

PUBLIC ROADWAY IMPROVEMENTS

OPTION 1: ROADWAY, BIKE LANE, AND SIDEWALK IMPROVEMENTS PER SOLVANG STD DETAIL 300

SHEET: 2 OF 2
DATE: 11/01/2024

bethel engineering
 2624 Airpark Drive
 Santa Maria, California 93455
 (805) 934-5767

RUSSELL J. GARRISON, P.E. LIC. NO. 59987