
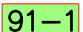


BENCHMARK ELEVATIONS
ADJUSTED TO NGVD88


| BM | ELEVATION |
|-------|-----------|
| 91-1 | 500.01 |
| 91-2 | 479.17 |
| 91-3 | 491.86 |
| 91-4 | 503.17 |
| 91-5 | 574.56 |
| 91-6 | 535.54 |
| 91-7 | 494.42 |
| 91-8 | 485.50 |
| 91-9 | 489.80 |
| 91-10 | 510.58 |
| 91-11 | 472.00 |
| 91-12 | 504.91 |
| 91-13 | 497.77 |
| 91-14 | 519.27 |
| 91-15 | 489.53 |
| 91-16 | 539.32 |
| 91-17 | 678.09 |
| 91-18 | 484.65 |
| 91-19 | 453.97 |
| 91-20 | 399.01 |
| 91-21 | 401.51 |
| 91-22 | 394.09 |
| 91-23 | 390.72 |
| 91-24 | 385.85 |
| 91-25 | 477.55 |
| 91-26 | 456.72 |
| 91-27 | 457.85 |
| 91-28 | 461.78 |
| 91-29 | 495.04 |
| 91-30 | 474.00 |
| 91-31 | 478.84 |
| 91-32 | 469.32 |
| 91-33 | 485.65 |
| 91-34 | 481.42 |
| 91-35 | 470.40 |
| 91-36 | 420.22* |

* SEE BK. 44, PG. 99
AND BK. 32, PG. 28
FOR PARCEL LOCATION

LEGEND

-  BENCHMARK
-  BENCHMARK DESIGNATION

City of Solvang - Department of Public Works
411 Second Street - Solvang, CA 93463
Ph: (805) 688-5575 - Fax: (805) 693-1070
www.cityofsolvang.com

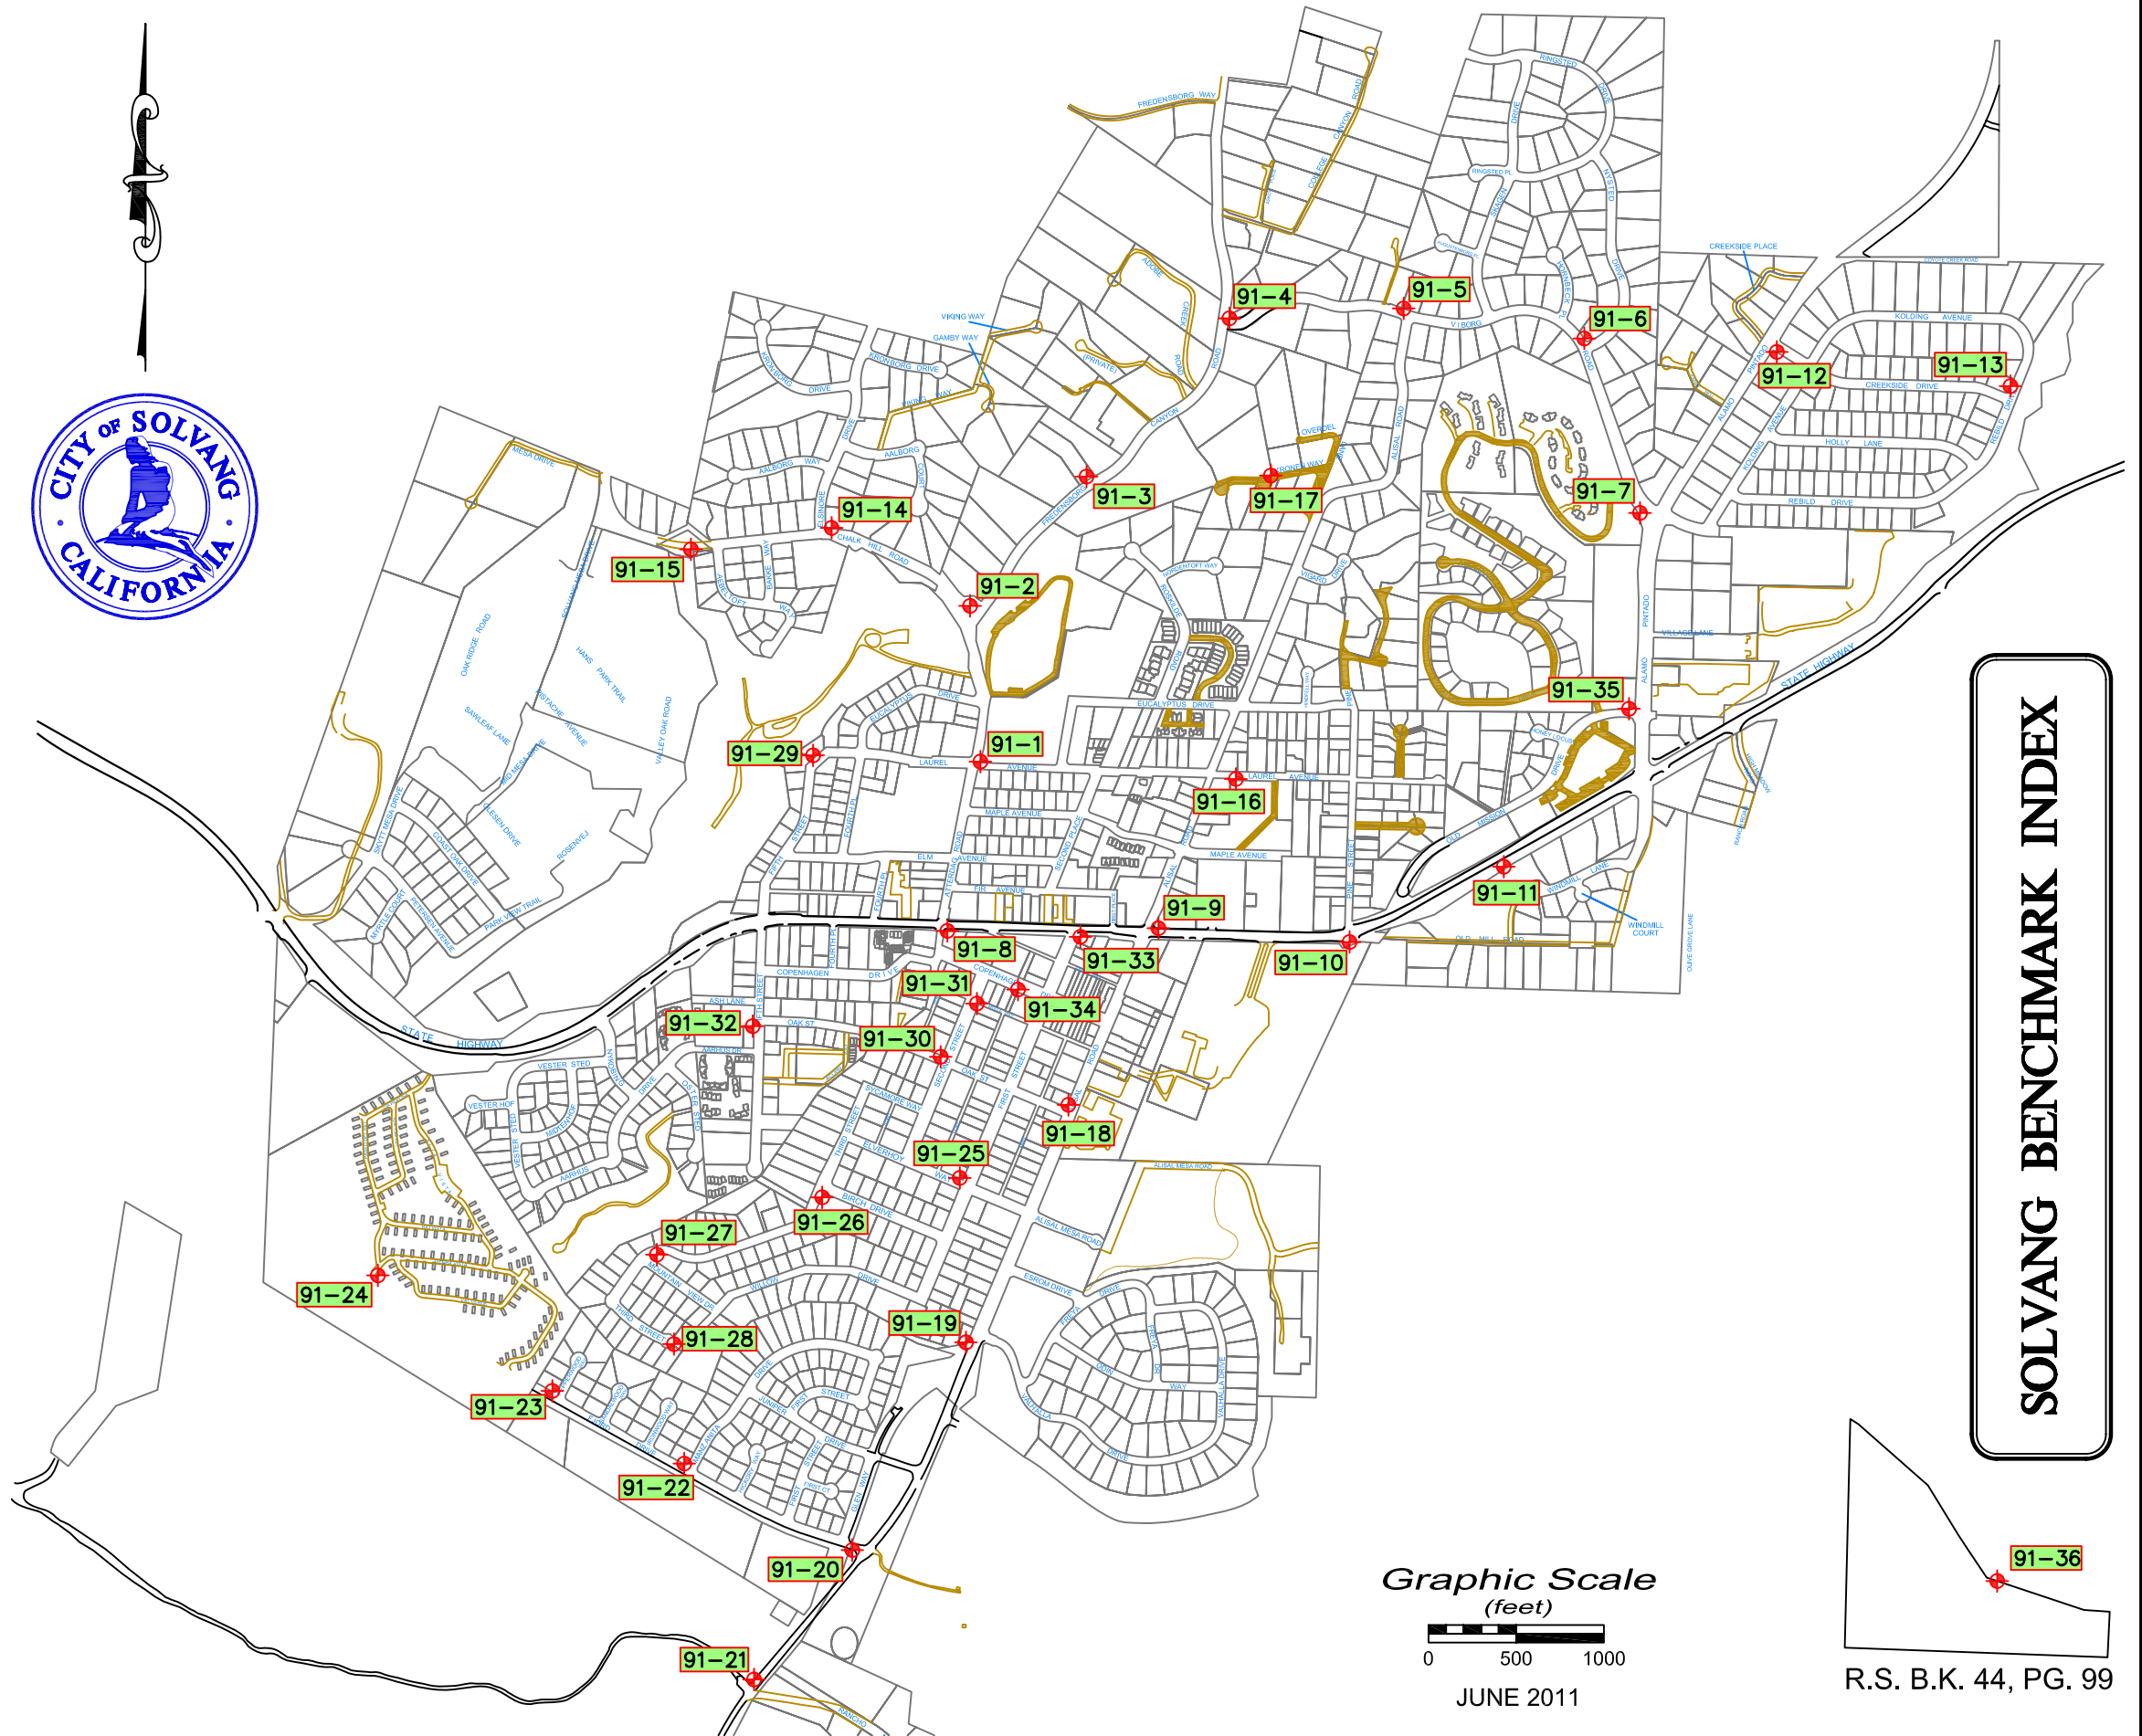


Graphic Scale
(feet)



JUNE 2011

SOLVANG BENCHMARK INDEX

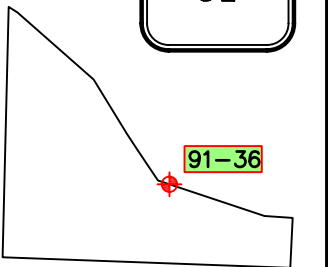

R.S. B.K. 44, PG. 99